




SECTION THROUGH PONTOON
NO SCALE

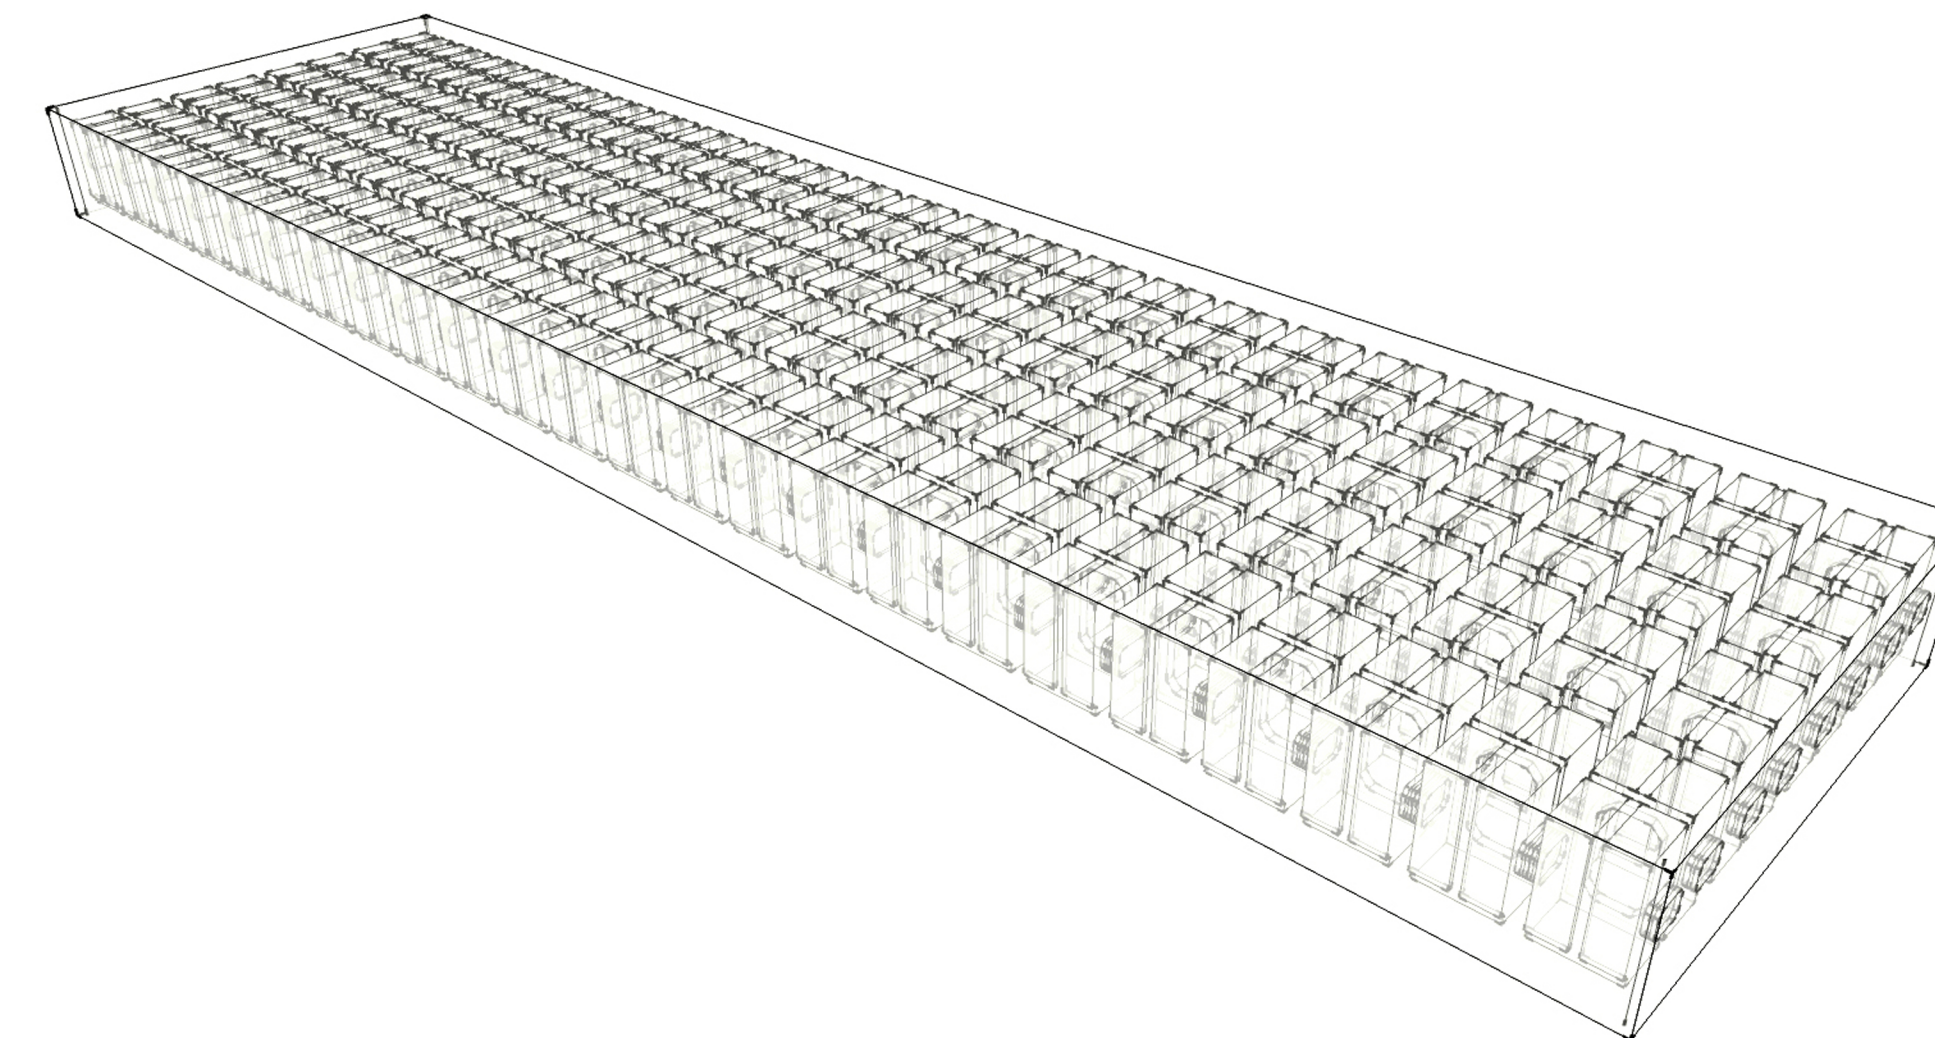

WIREFRAME OF PONTOON
NO SCALE

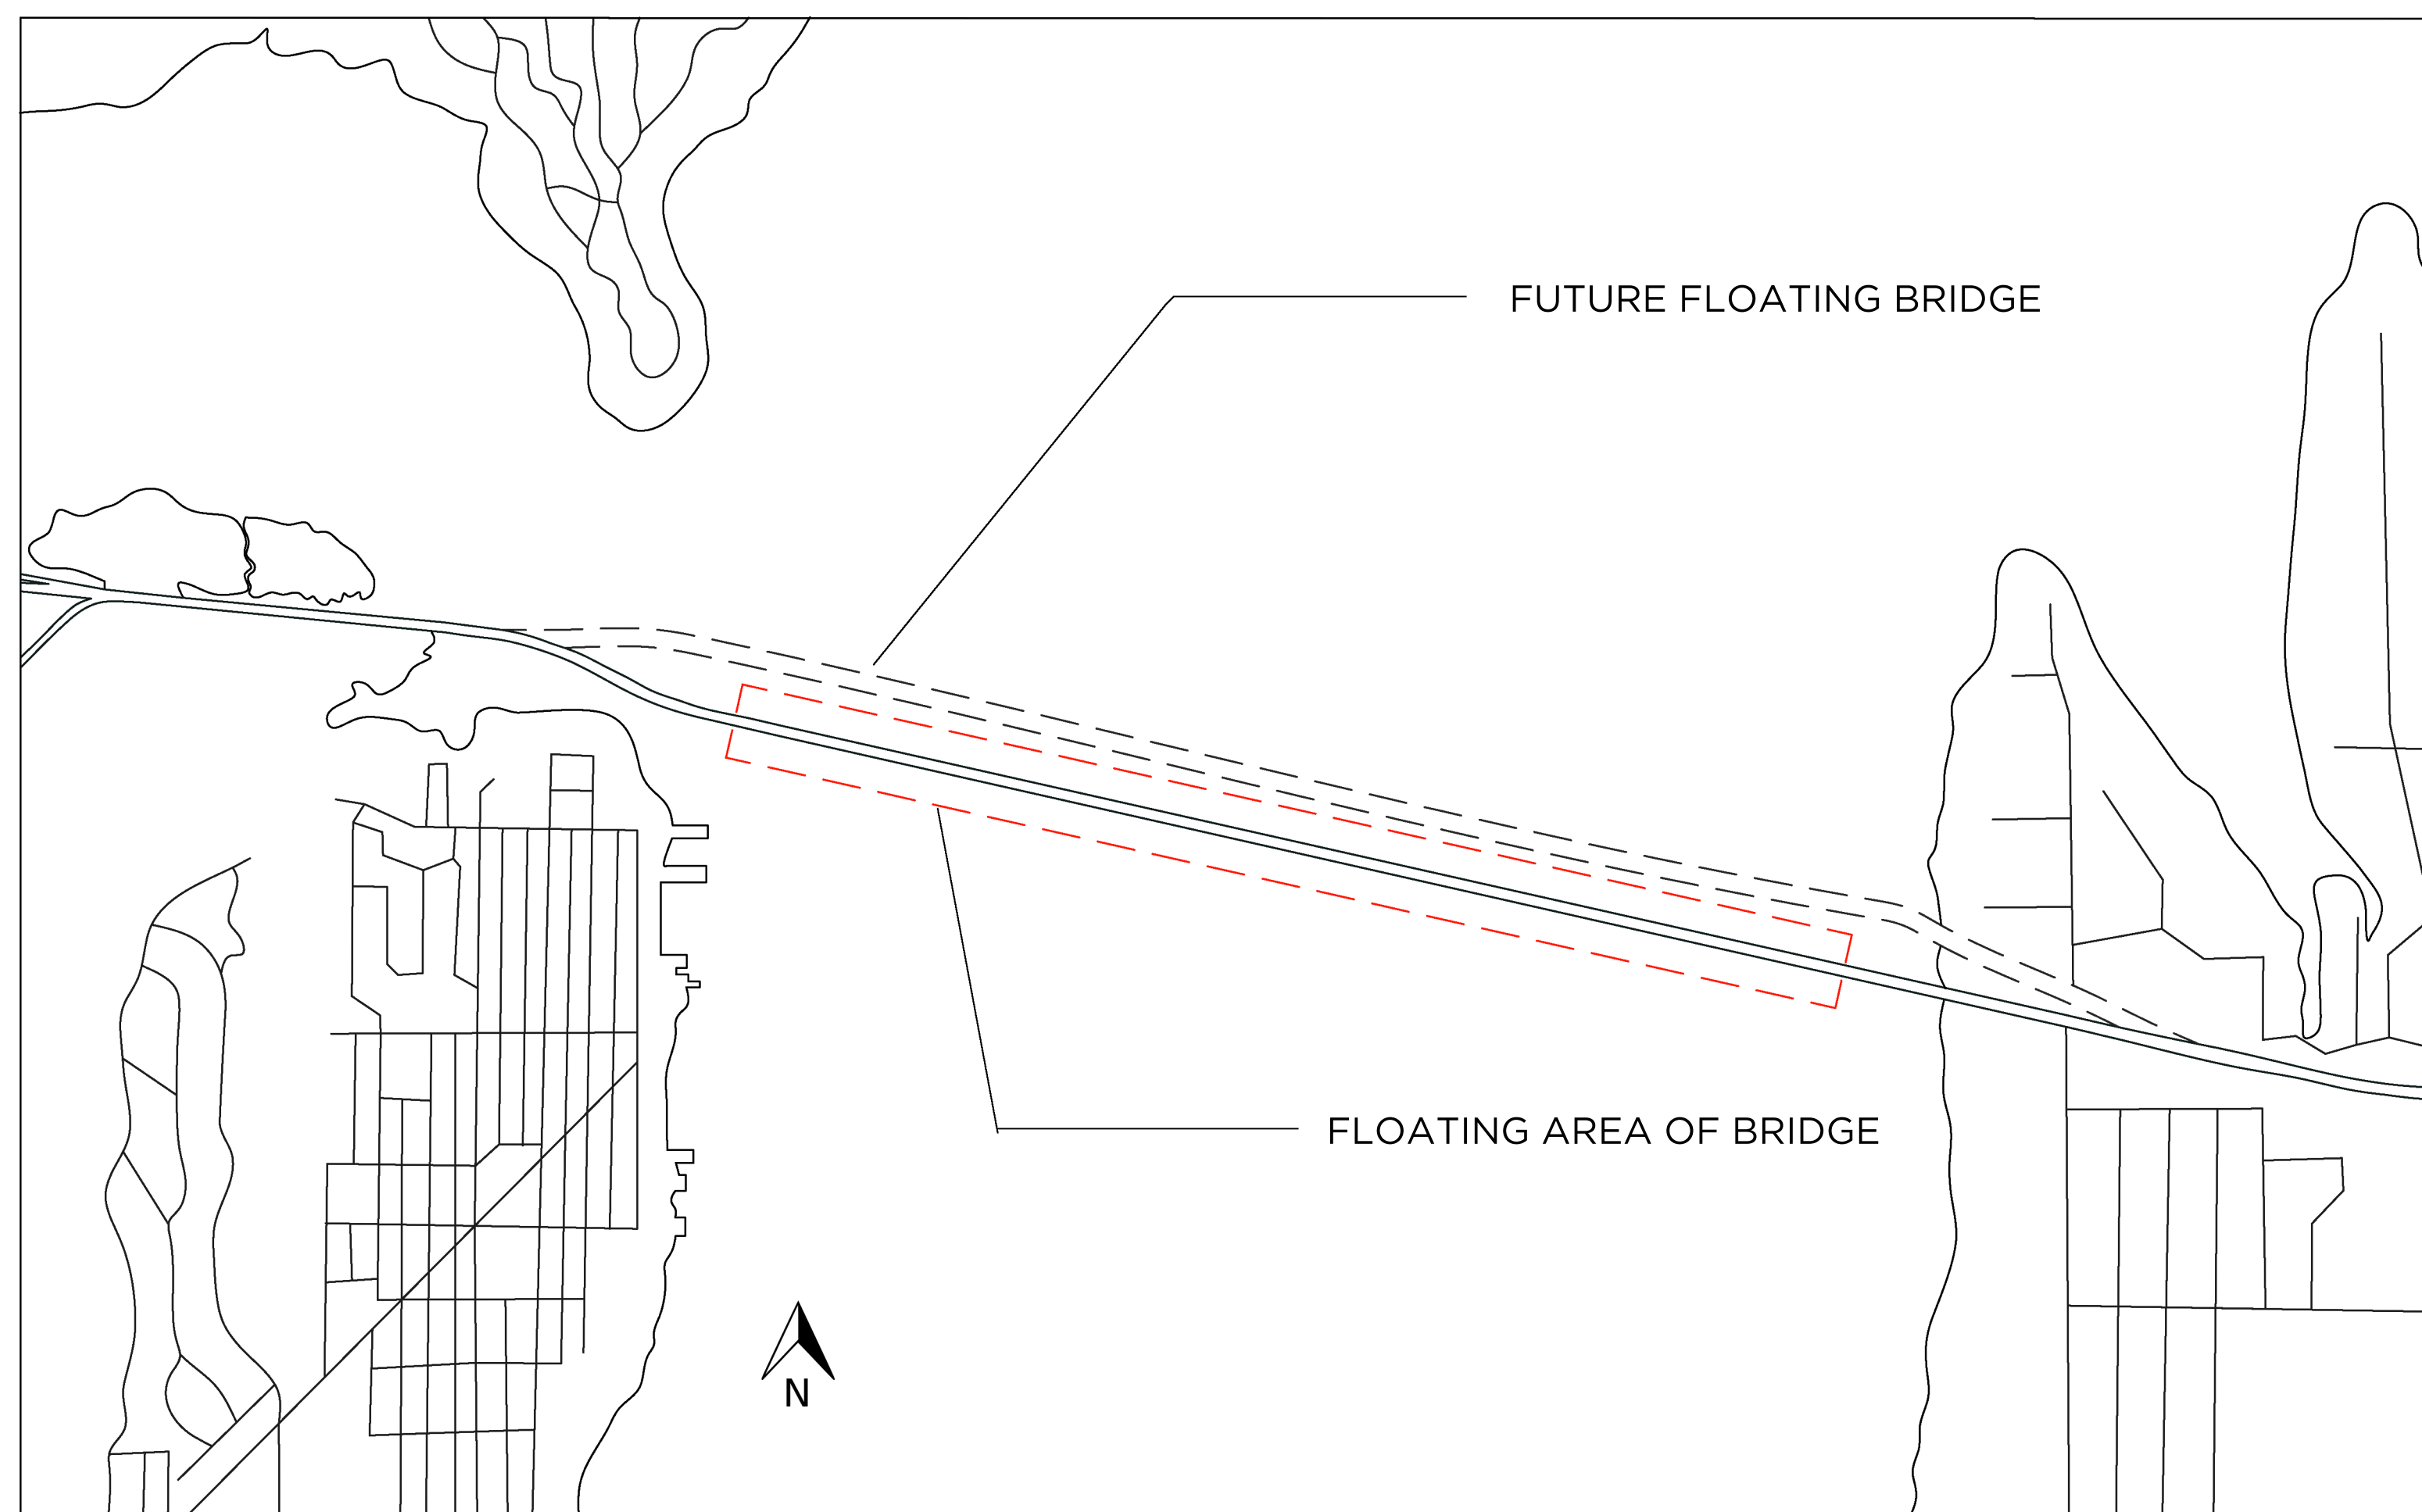

APPROXIMATE SITE PLAN
1" = 1000'-0"

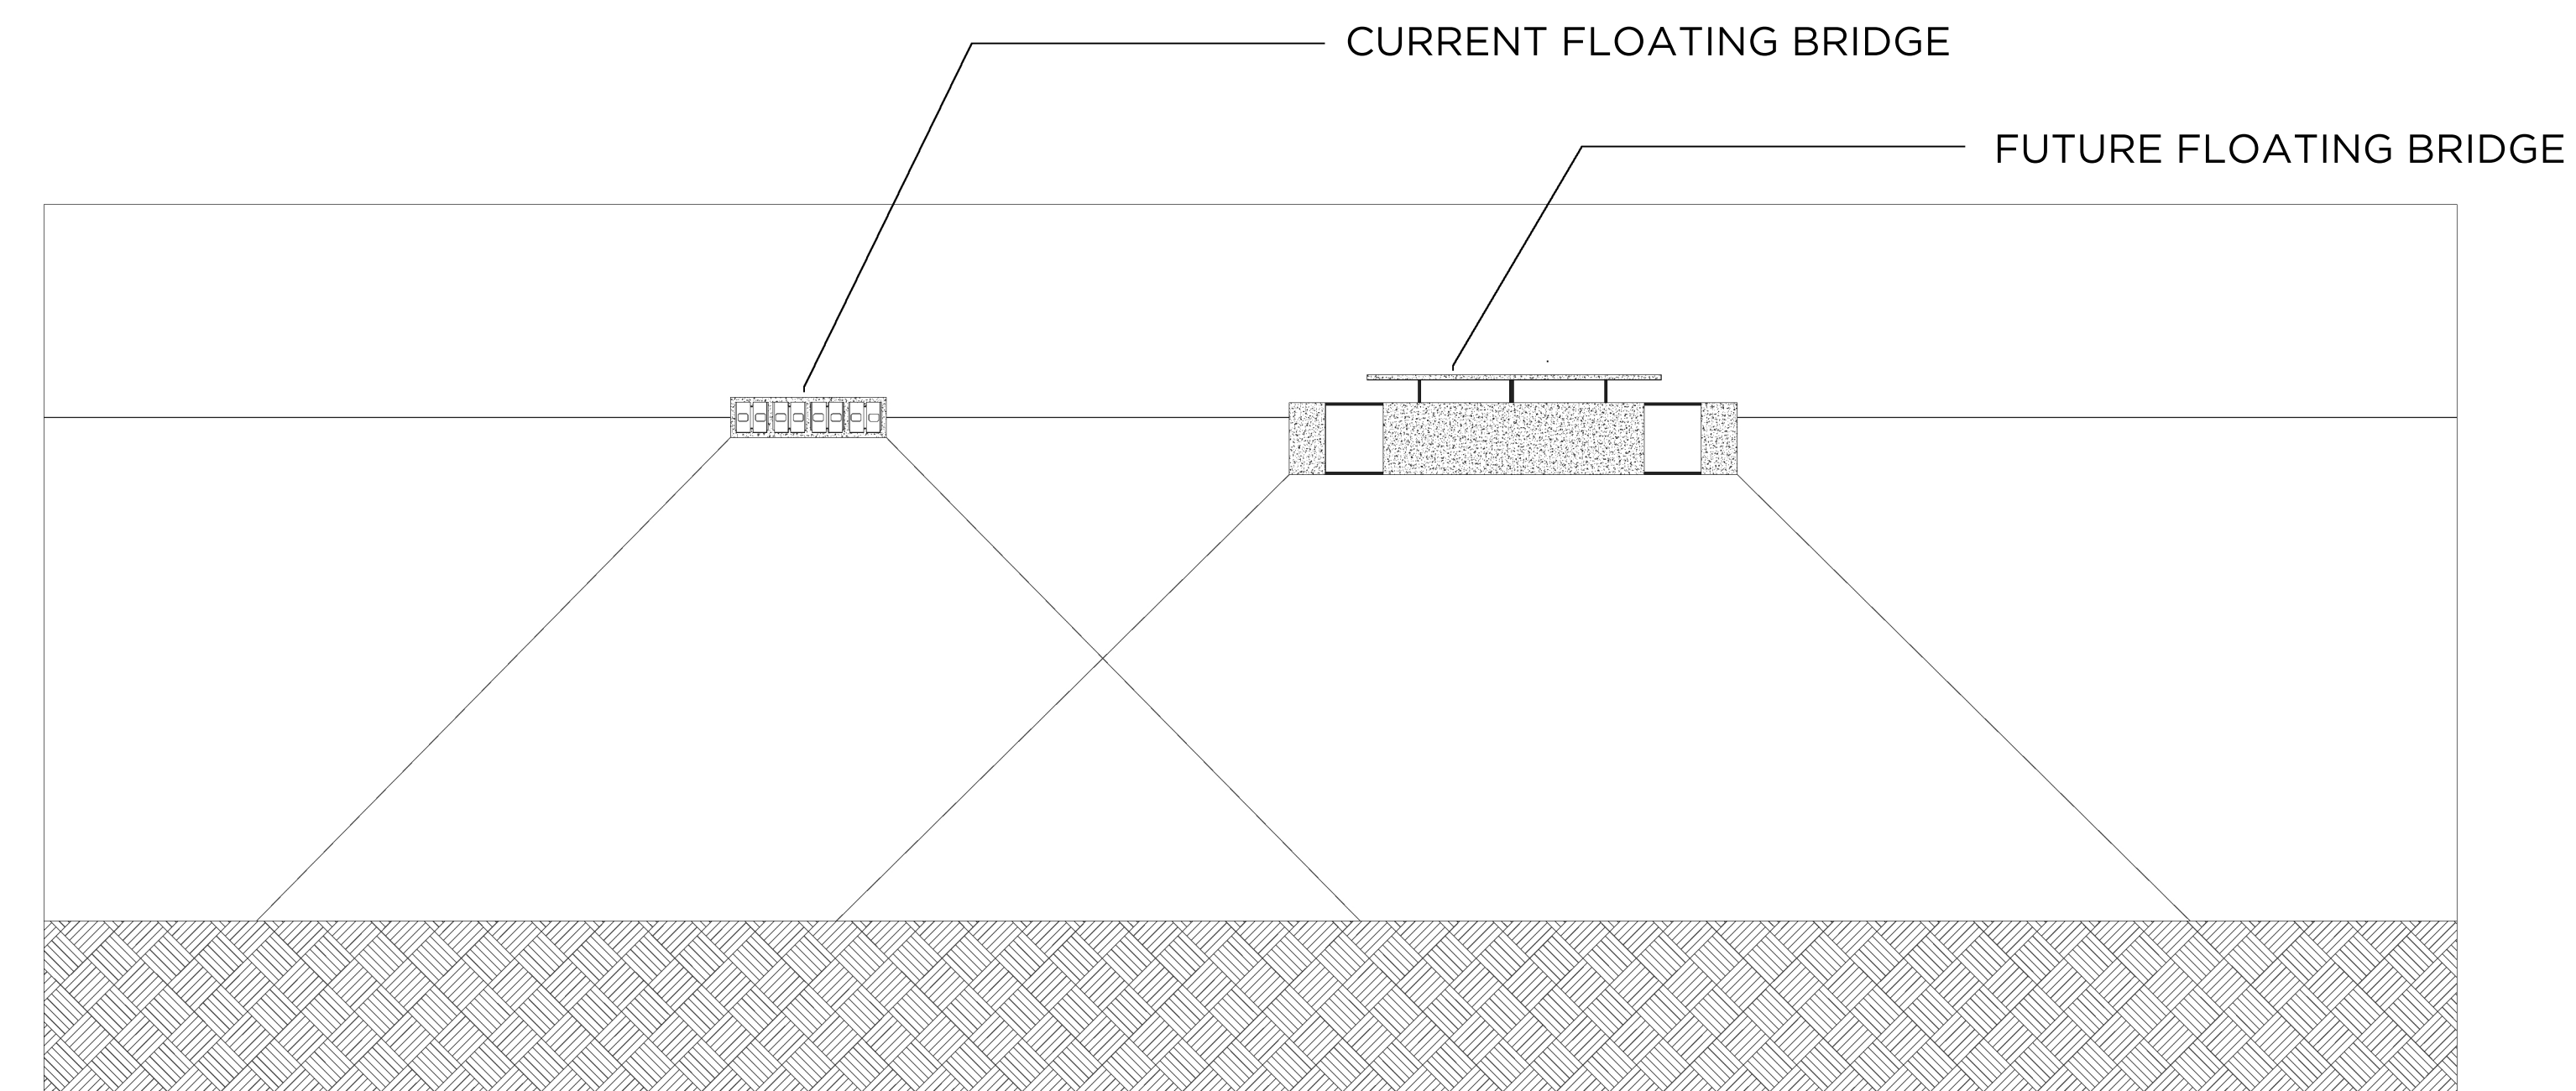

APPROXIMATE SITE SECTION
1" = 64'-0"